

SUBDIVISION PLAN OF PART OF LOT 1,
D.L. 2708, S.D.Y.D., PLAN KAP85510

B.C.G.S. 82E.014

PLAN NO. KAP

DEPOSITED IN THE LAND TITLE OFFICE AT KAMLOOPS, B.C.
THIS DAY OF , 2009.

REGISTRAR

SCALE 1:750

10 5 0 10 20 30
ALL DISTANCES SHOWN ARE IN METRES

LEGEND

BEARINGS ARE ASTRONOMIC AND DERIVED FROM PLAN KAP85510

- DENOTES STANDARD CAPPED POST FOUND.
- DENOTES STANDARD IRON POST PLACED.

BEARINGS TO BEARING TREES ARE MAGNETIC
OBT DENOTES OLD BEARING TREE FOUND

MOUNT BALDY REAL ESTATE, ULC, INC.NO. C840031

AUTHORIZED SIGNATORY

PRINTED NAME OF AUTHORIZED SIGNATORY

AUTHORIZED SIGNATORY

PRINTED NAME OF AUTHORIZED SIGNATORY

WITNESS

PRINTED NAME OF WITNESS

ADDRESS OF WITNESS

OCCUPATION OF WITNESS

QUEST CAPITAL CORP. INC.NO. A0072343

AUTHORIZED SIGNATORY

PRINTED NAME OF AUTHORIZED SIGNATORY

AUTHORIZED SIGNATORY

PRINTED NAME OF AUTHORIZED SIGNATORY

WITNESS

PRINTED NAME OF WITNESS

ADDRESS OF WITNESS

OCCUPATION OF WITNESS

FORTISBC

AUTHORIZED SIGNATORY

PRINTED NAME OF AUTHORIZED SIGNATORY

AUTHORIZED SIGNATORY

PRINTED NAME OF AUTHORIZED SIGNATORY

WITNESS

PRINTED NAME OF WITNESS

ADDRESS OF WITNESS

OCCUPATION OF WITNESS

APPROVED UNDER TO THE LAND TITLE ACT
THIS DAY OF 2009.






APPROVING OFFICER FOR THE MINISTRY
OF TRANSPORTATION AND INFRASTRUCTURE

M.O.T. FILE:

I, BRADLEY PENDERGRAFT, A BRITISH COLUMBIA LAND SURVEYOR, OF THE TOWN OF OSOYOOS, IN BRITISH COLUMBIA, CERTIFY THAT I WAS PRESENT AT AND PERSONALLY SUPERINTENDED THE SURVEY REPRESENTED BY THIS PLAN, AND THAT THE SURVEY AND PLAN ARE CORRECT. THE FIELD SURVEY WAS COMPLETED ON THE 27th DAY OF NOVEMBER, 2008. THE PLAN WAS COMPLETED AND CHECKED, AND THE CHECKLIST FILED UNDER ECP-91995 ON THE 13th DAY OF JANUARY, 2009.

BRADLEY PENDERGRAFT, B.C.L.S., C.L.S.

THIS PLAN LIES WITHIN THE REGIONAL DISTRICT OF KOOTENAY - BOUNDARY.

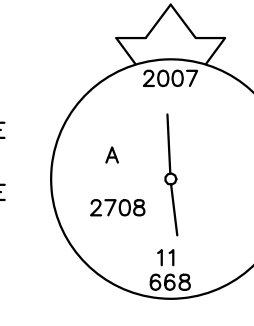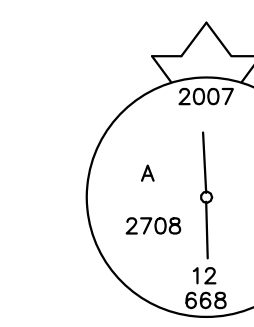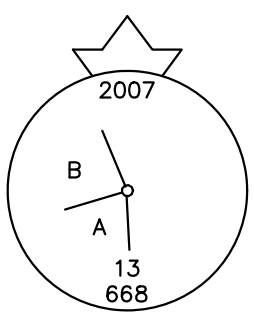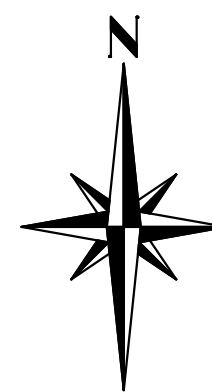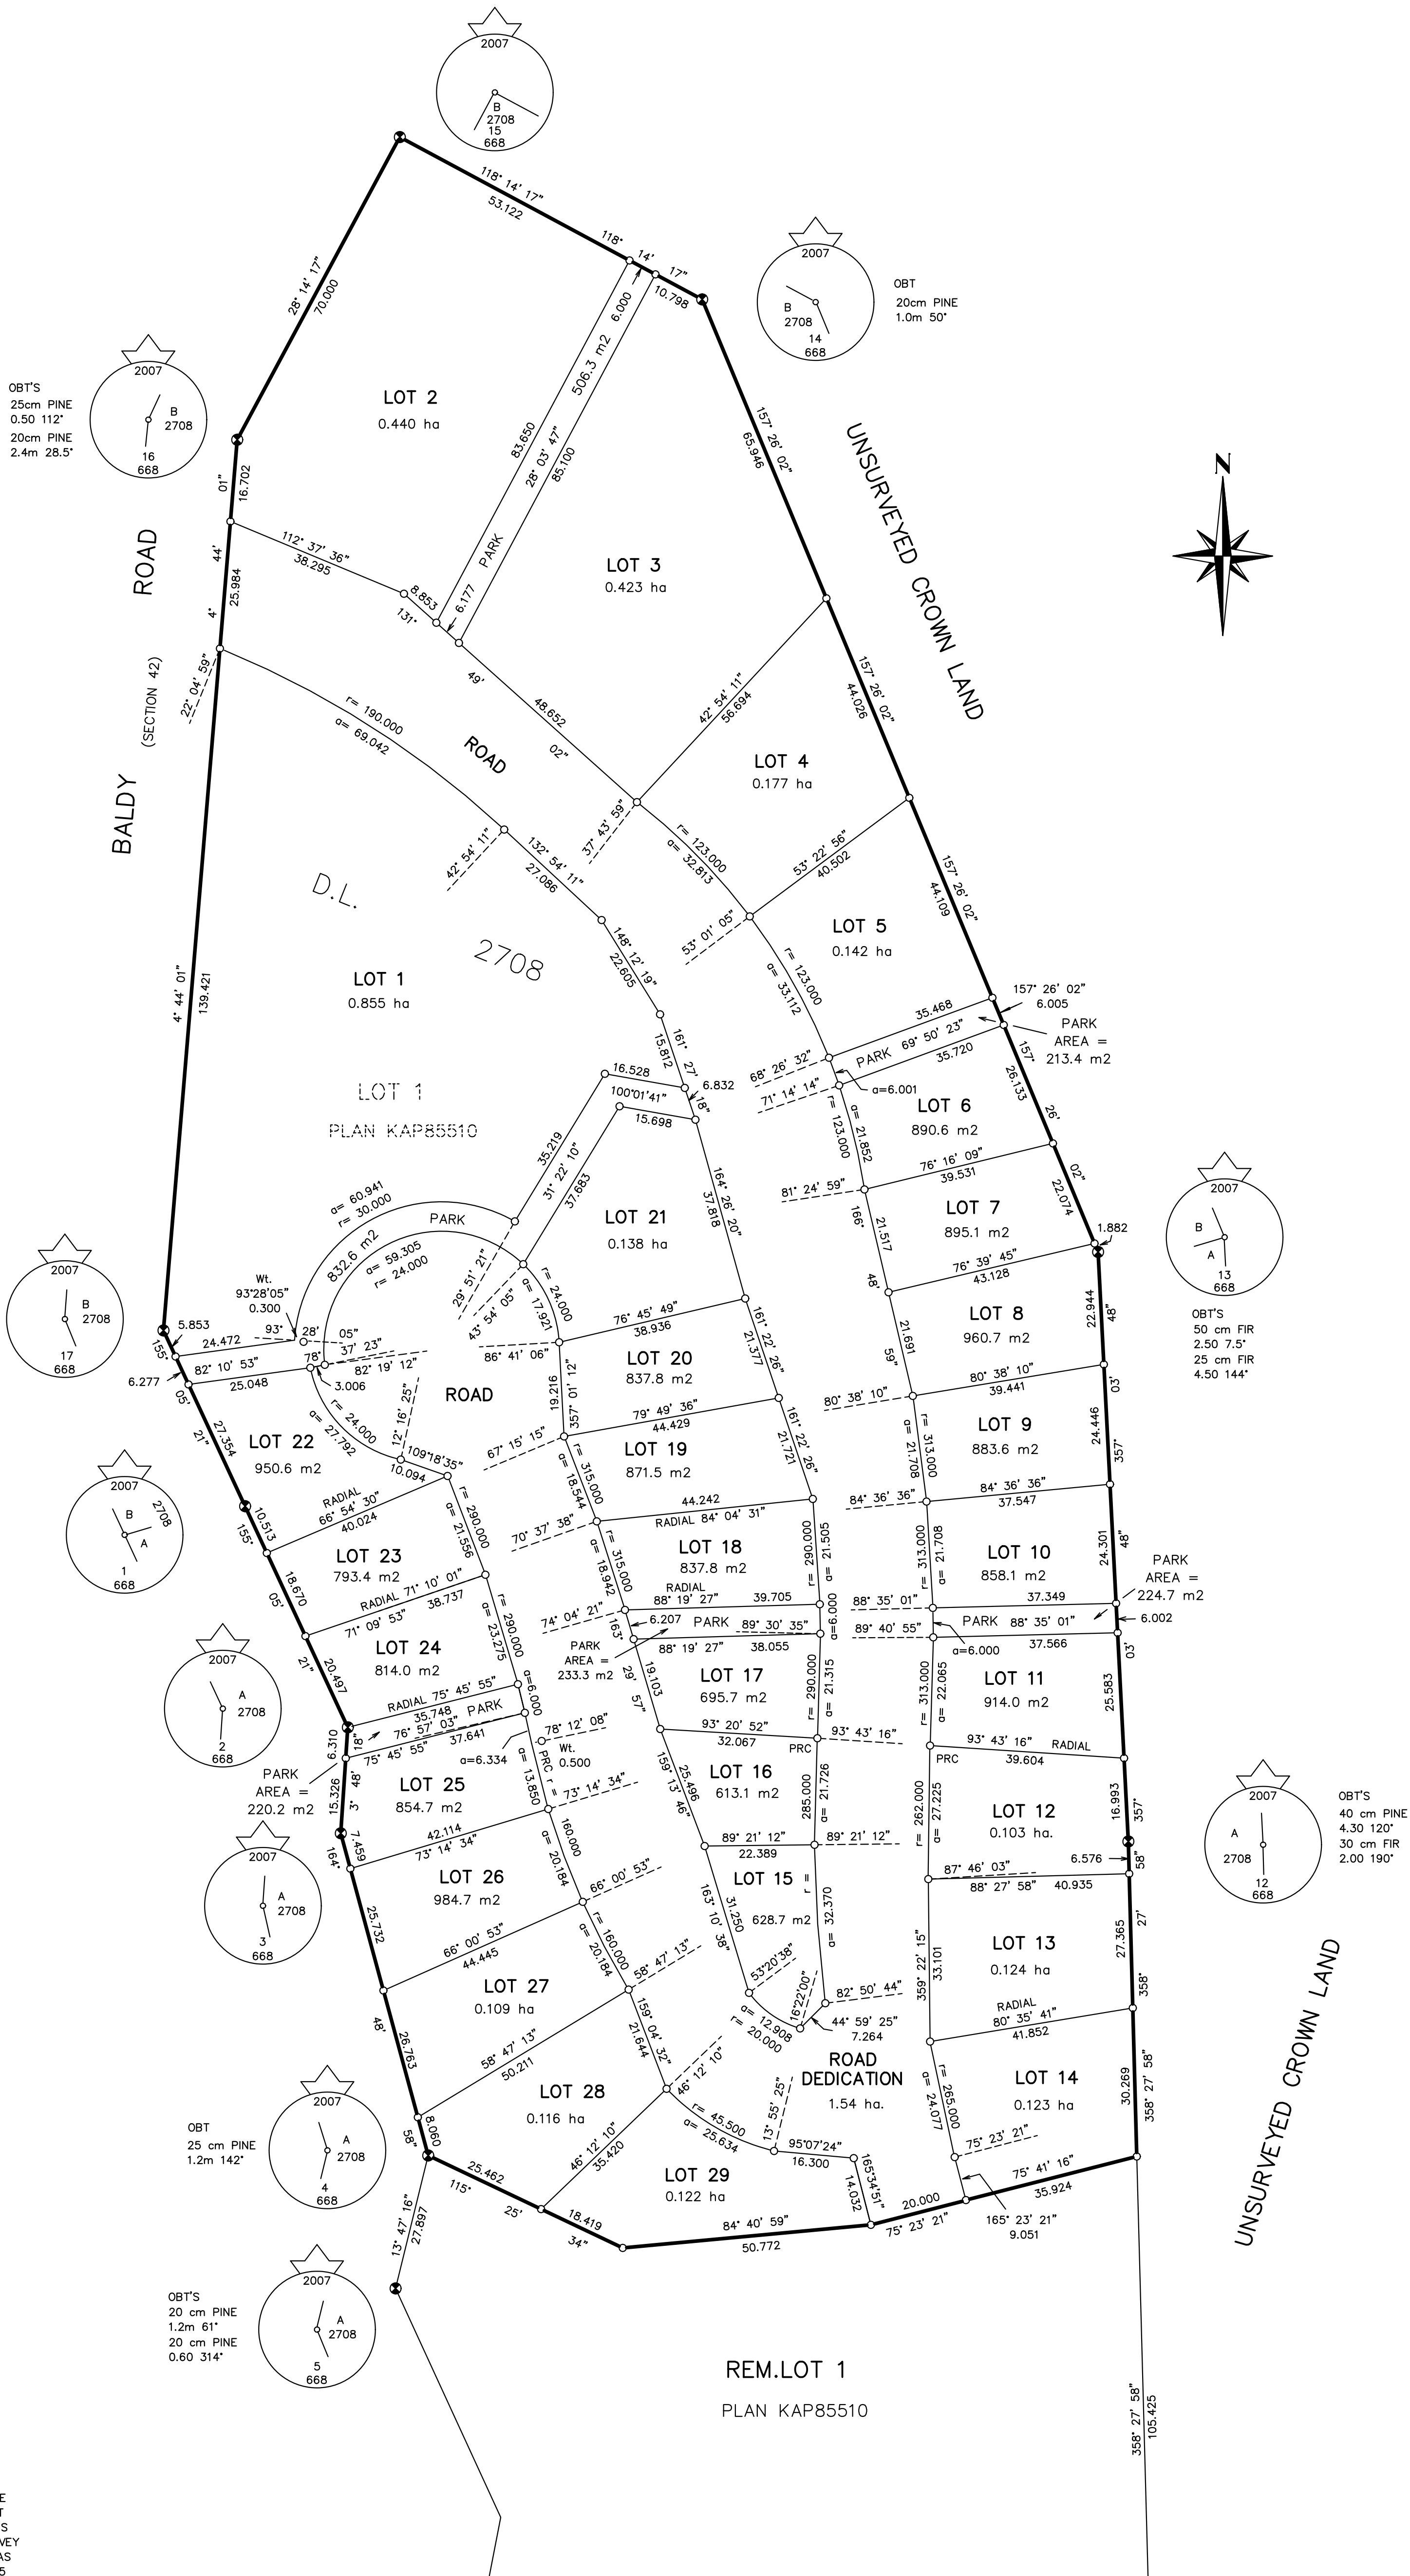

PENDERGRAFT PROFESSIONAL
LAND SURVEYING INC.
BOX 640
OSOYOOS, B.C.
V0H 1V0
PHONE: 250 - 495-7127
FAX: 250 - 495-6676
OUR FILE NO. 940097D.SB1